

PROPOSED
GIA - GROSS INTERNAL AREA

UNIT 1 - BASEMENT & GROUND
TOTAL GIA - 123.3 sq.m

UNIT 2 - BASEMENT & GROUND
TOTAL GIA - 133.3 sq.m

UNIT 3 - FIRST FLOOR
TOTAL GIA - 56.3 sq.m


UNIT 4 - FIRST FLOOR
TOTAL GIA - 56.4 sq.m

UNIT 5 - SECOND FLOOR
TOTAL GIA - 79.1 sq.m


UNIT 6 - THIRD FLOOR
TOTAL GIA - 79.1 sq.m

UNIT 7 - FOURTH AND FIFTH FLOOR
TOTAL GIA - 123.2 sq.m


01 PROPOSED PLANS
Scale 1:100 @ A1, 1:200 @ A3

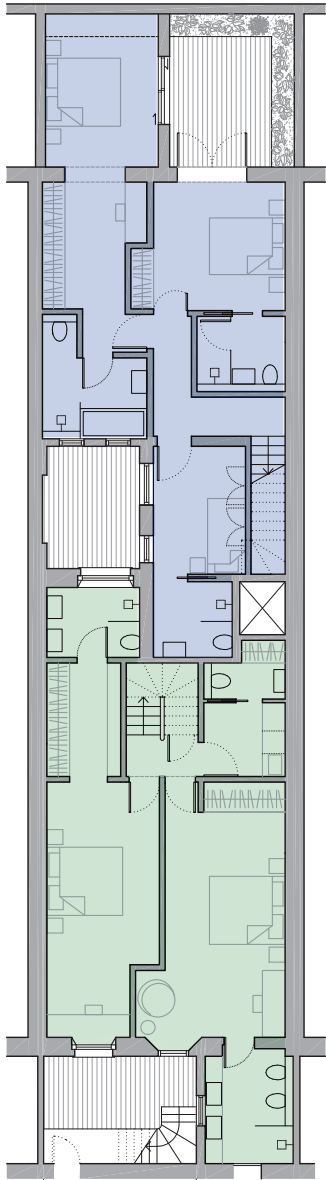


BASEMENT FLOOR
UNIT 1 & 2

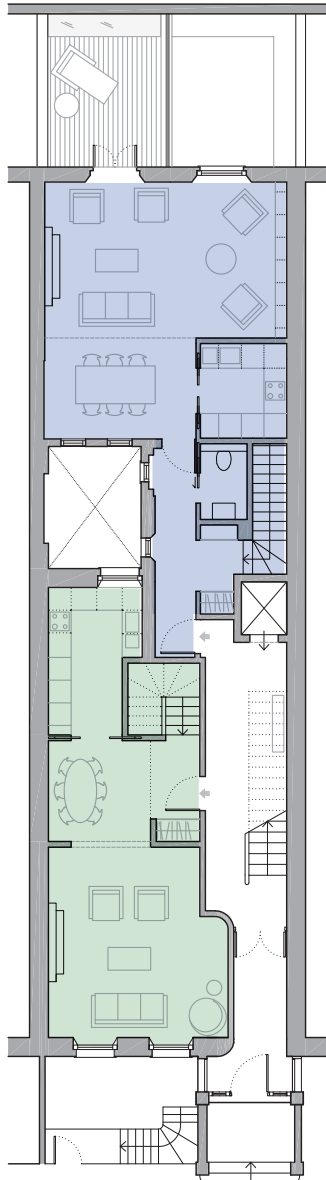


GROUND FLOOR
UNIT 1 & 2

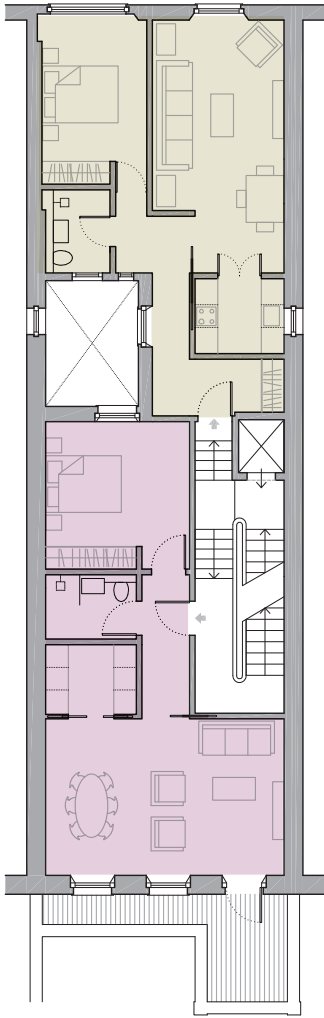


FIRST FLOOR
UNIT 3 & 4

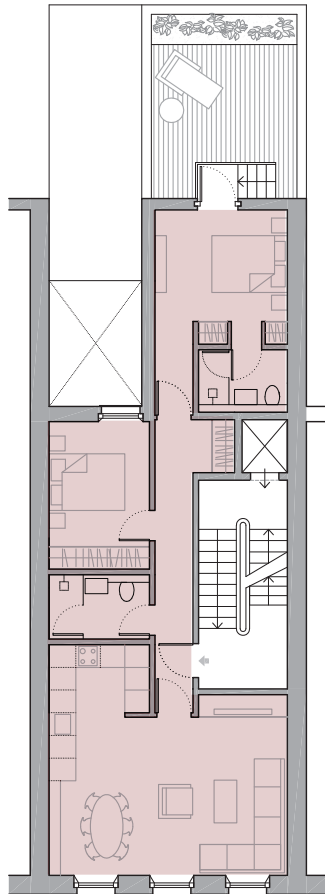


SECOND FLOOR
UNIT 5

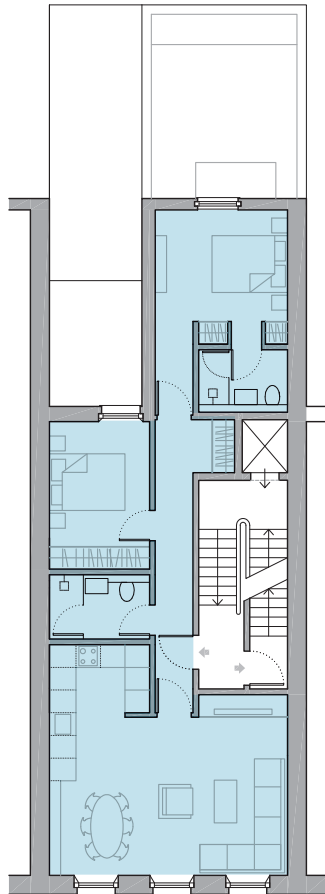

THIRD FLOOR
UNIT 6

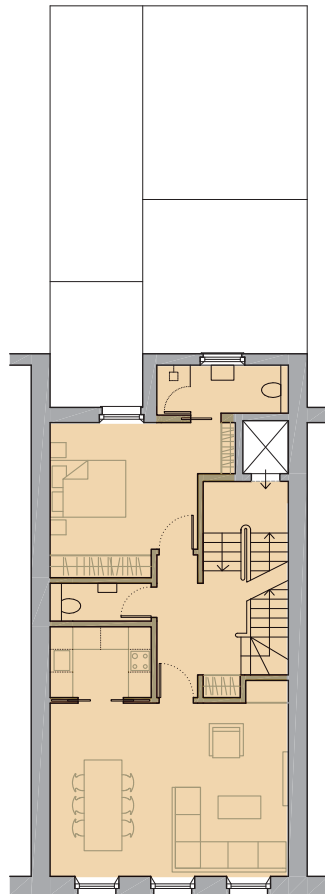


FOURTH FLOOR
UNIT 7

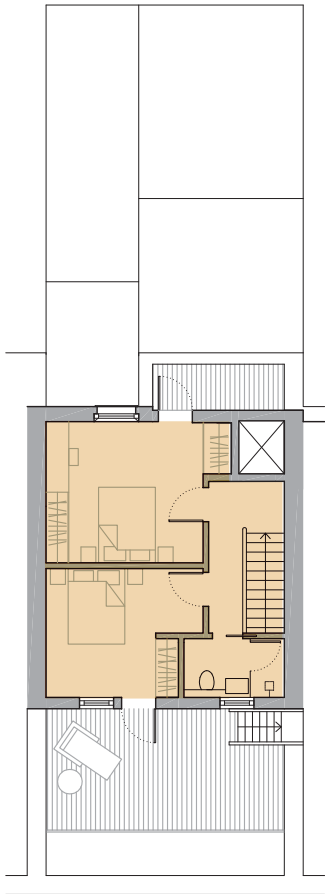

FIFTH FLOOR
UNIT 7

NOTES:
ALL RIGHTS DESCRIBED IN CHAPTER IV OF THE COPYRIGHT AND PATENTS ACT 1988 HAVE BEEN GENERALLY ASSERTED.
DRAWINGS BASED ON INFORMATION PREPARED BY OTHERS.
DRAWINGS ARE NOT FOR CONSTRUCTION UNLESS OTHERWISE STATED.
REPORT ANY DRAWING INCONSISTENCIES TO THE ARCHITECT
DO NOT SCALE - ALL DIMENSIONS TO BE CHECKED ON SITE
UNLESS STATED OTHERWISE, THESE PLANS ARE PRELIMINARY AND ARE FOR THE SOLE PURPOSE OF BEING USED AS A BASIS FOR FUTURE DISCUSSIONS AND DESIGN DEVELOPMENT, AND NOT FOR STATUTORY SUBMISSIONS TO THE LOCAL OR ANY OTHER AUTHORITY.

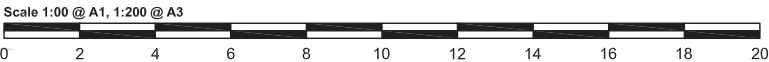

REVISIONS:
/ XX.XX.2016 Issued for X

RODIĆ DAVIDSON ARCHITECTS® is the trading name of bdAr ltd



Project No.
RD_0913

Date
JANUARY 2016

Client
MR HILAL CHOUMAN

Scale
1:100 @ A1 , 1:200 @ A3

Drawn by
AM

Checked by
ID

Project
19 COURTFIELD GARDENS, LONDON, SW5 OPD

Drawing Title
PROPOSED FLOOR PLANS

Drawing No.
PL.008

Rev
/

RODIĆ DAVIDSON ARCHITECTS

1 Pied Bull Yard
London WC1A 2AE
t: +44 (0)207 043 3551
f: +44 (0)207 043 3552

www.rodicdavidson.co.uk

EXISTING & PROPOSED

PROPOSED
GIA - GROSS INTERNAL AREA

UNIT 1 - BASEMENT & GROUND
TOTAL GIA - 123.3 sq.m

UNIT 2 - BASEMENT & GROUND
TOTAL GIA - 133.3 sq.m


UNIT 3 - FIRST FLOOR
TOTAL GIA - 56.3 sq.m

UNIT 4 - FIRST FLOOR
TOTAL GIA - 56.4 sq.m

UNIT 5 - SECOND FLOOR
TOTAL GIA - 79.1 sq.m

UNIT 6 - THIRD FLOOR
TOTAL GIA - 79.1 sq.m


UNIT 7 - FOURTH AND FIFTH FLOOR
TOTAL GIA - 123.2 sq.m

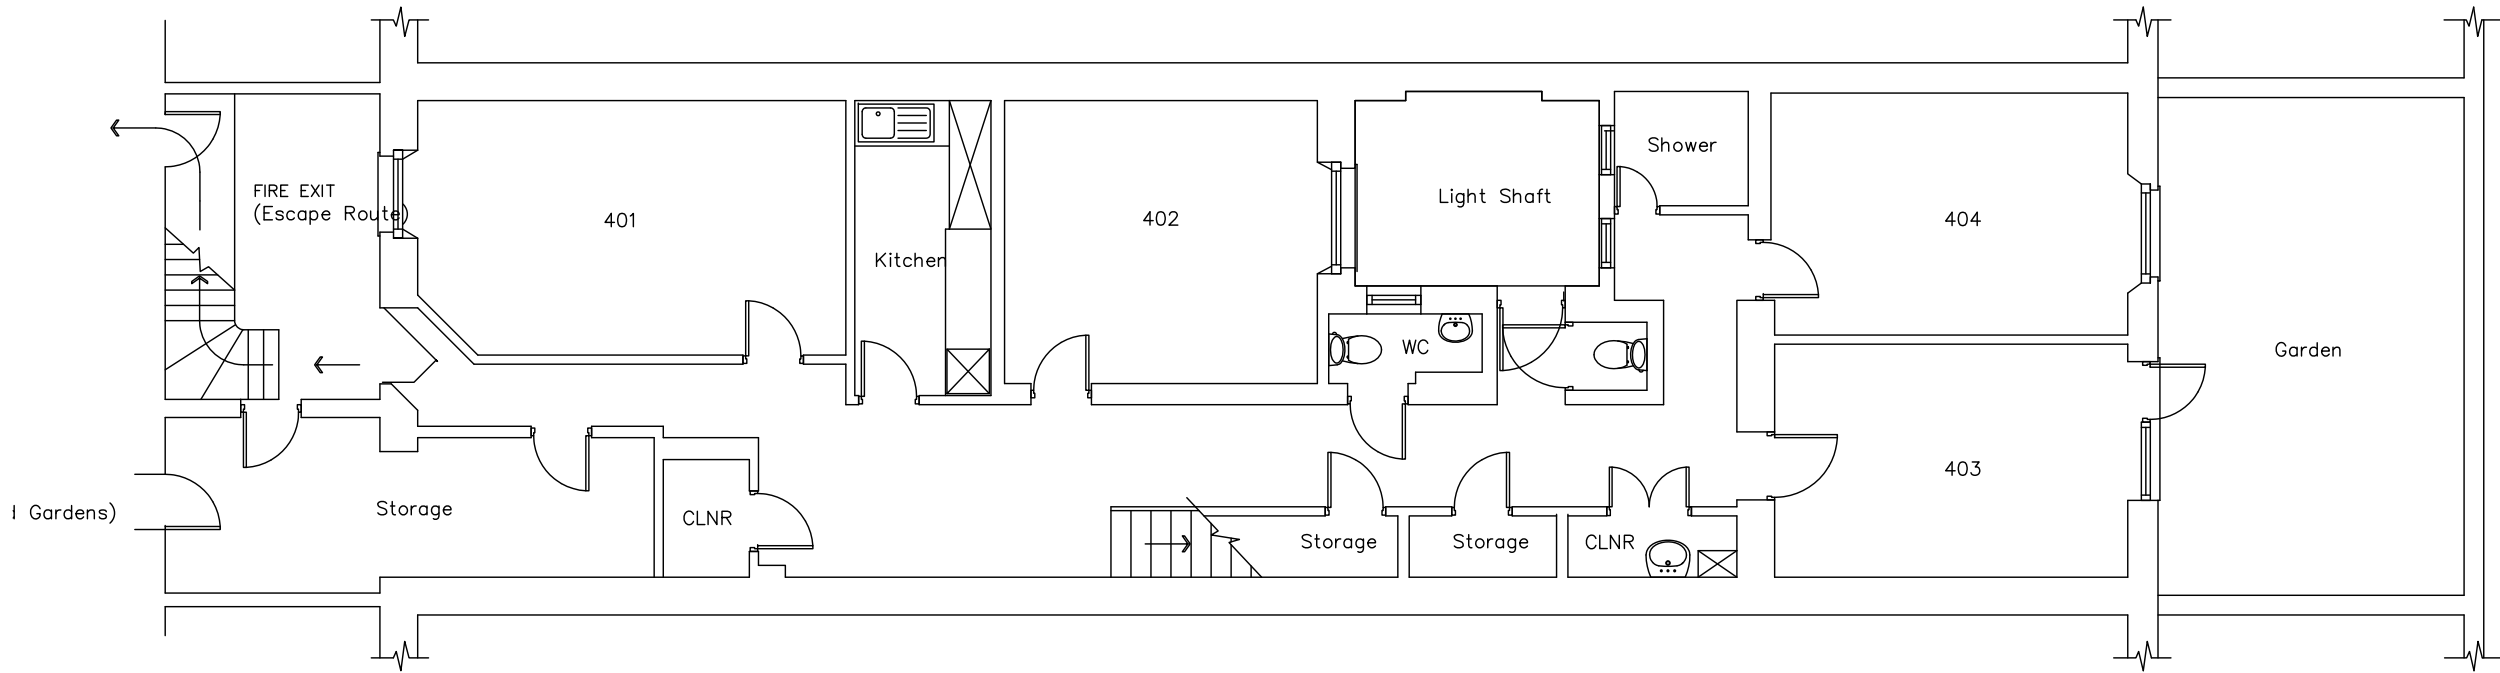

01

EXISTING BASEMENT FLOOR PLAN

Scale 1:50 @ A1, 1:100 @ A3

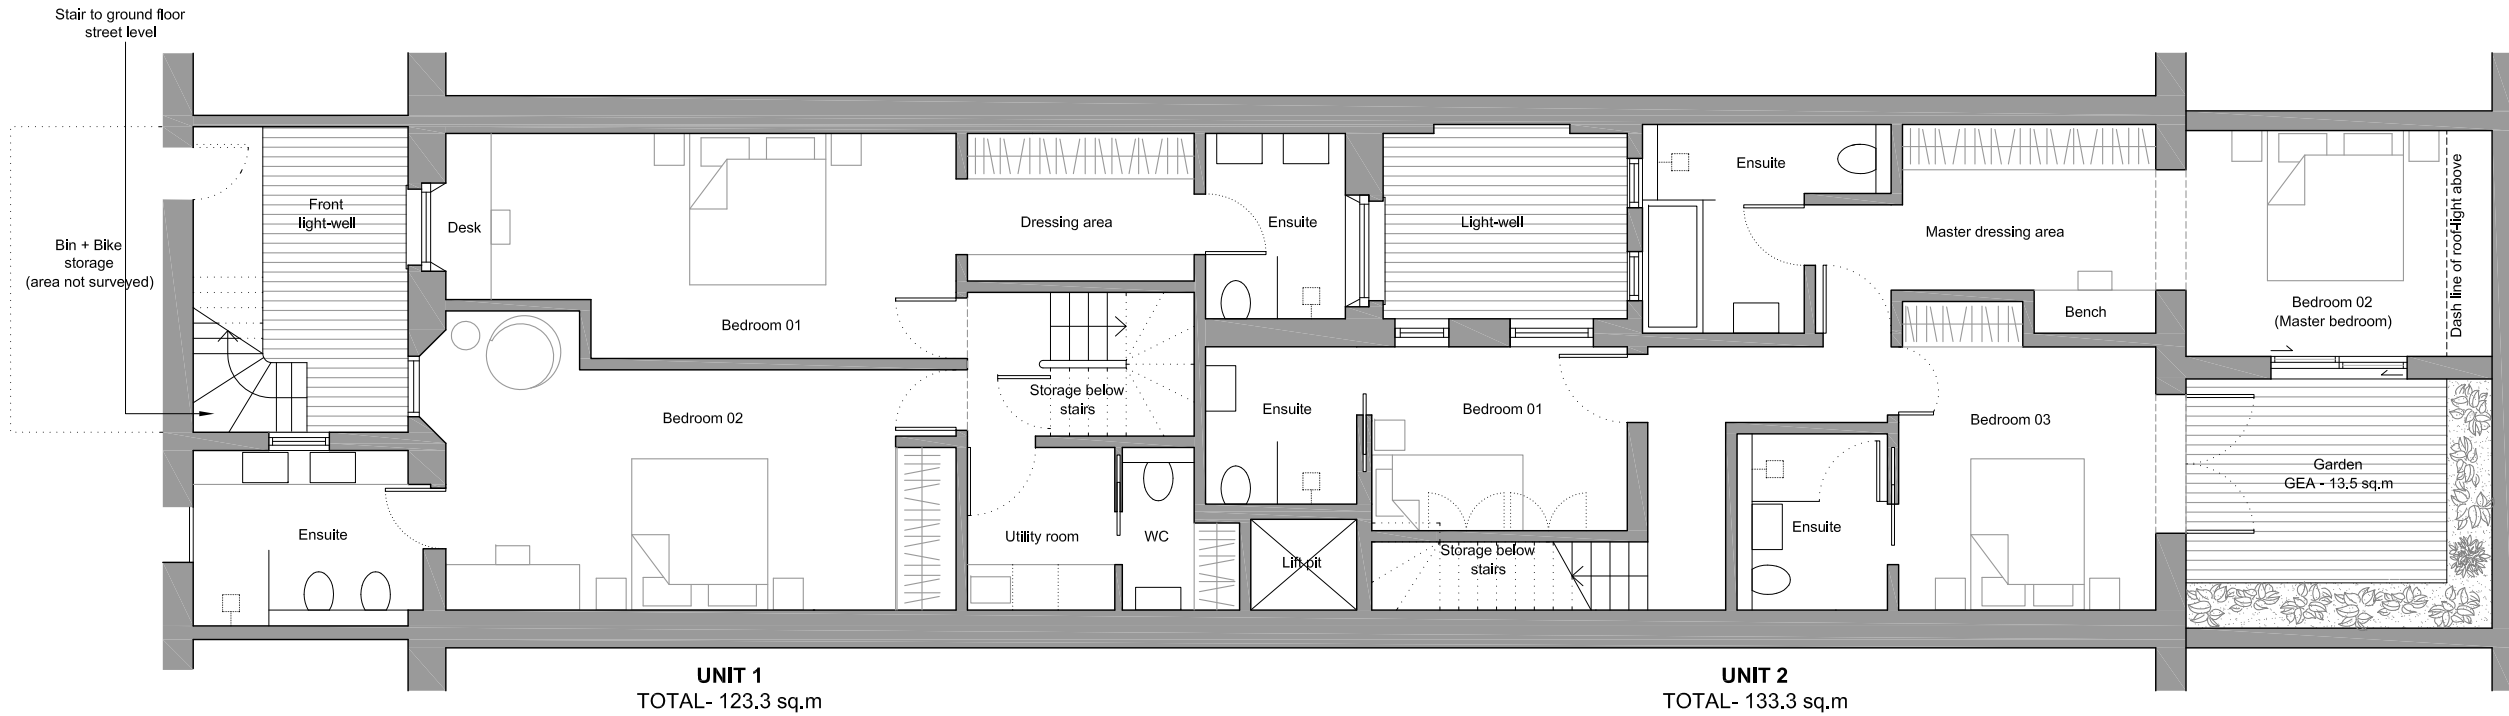

02

PROPOSED BASEMENT FLOOR PLAN

Scale 1:50 @ A1, 1:100 @ A3

NOTES:

ALL RIGHTS DESCRIBED IN CHAPTER IV OF THE COPYRIGHT AND PATENTS ACT 1988 HAVE BEEN GENERALLY ASSERTED

DRAWINGS BASED ON INFORMATION PREPARED BY OTHERS.


DRAWINGS ARE NOT FOR CONSTRUCTION UNLESS OTHERWISE STATED.

REPORT ANY DRAWING INCONSISTENCIES TO THE ARCHITECT

DO NOT SCALE - ALL DIMENSIONS TO BE CHECKED ON SITE

UNLESS STATED OTHERWISE, THESE PLANS ARE PRELIMINARY AND ARE FOR THE SOLE PURPOSE OF BEING USED AS A BASIS FOR FUTURE DISCUSSIONS AND DESIGN DEVELOPMENT, AND NOT FOR STATUTORY SUBMISSIONS TO THE LOCAL OR ANY OTHER AUTHORITY.

Scale 1:50 @ A1, 1:100 @ A3

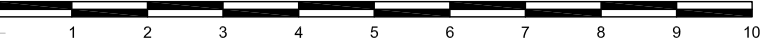

REVISIONS:

/ XX.XX.2016 Issued for X

RODIĆ DAVIDSON ARCHITECTS® is the trading name of bdAr ltd



Client
MR HILAL CHOUMAN

Scale
1:50 @ A1 , 1:100 @ A3

Date
JANUARY 2016

Project
19 COURTFIELD GARDENS, LONDON, SW5 OPD

Drawn by
AM

Checked by
ID

Drawing Title
EXISTING AND PROPOSED BASEMENT FLOOR PLAN

Drawing No.
PL.001

Rev
/

RODIĆ DAVIDSON ARCHITECTS

1 Pied Bull Yard
London WC1A 2AE
t: +44 (0)207 043 3551
f: +44 (0)207 043 3552

www.rodicdavidson.co.uk

EXISTING & PROPOSED

PROPOSED
GIA - GROSS INTERNAL AREA

UNIT 1 - BASEMENT & GROUND
TOTAL GIA - 123.3 sq.m

UNIT 2 - BASEMENT & GROUND
TOTAL GIA - 133.3 sq.m


UNIT 3 - FIRST FLOOR
TOTAL GIA - 56.3 sq.m

UNIT 4 - FIRST FLOOR
TOTAL GIA - 56.4 sq.m

UNIT 5 - SECOND FLOOR
TOTAL GIA - 79.1 sq.m

UNIT 6 - THIRD FLOOR
TOTAL GIA - 79.1 sq.m


UNIT 7 - FOURTH AND FIFTH FLOOR
TOTAL GIA - 123.2 sq.m

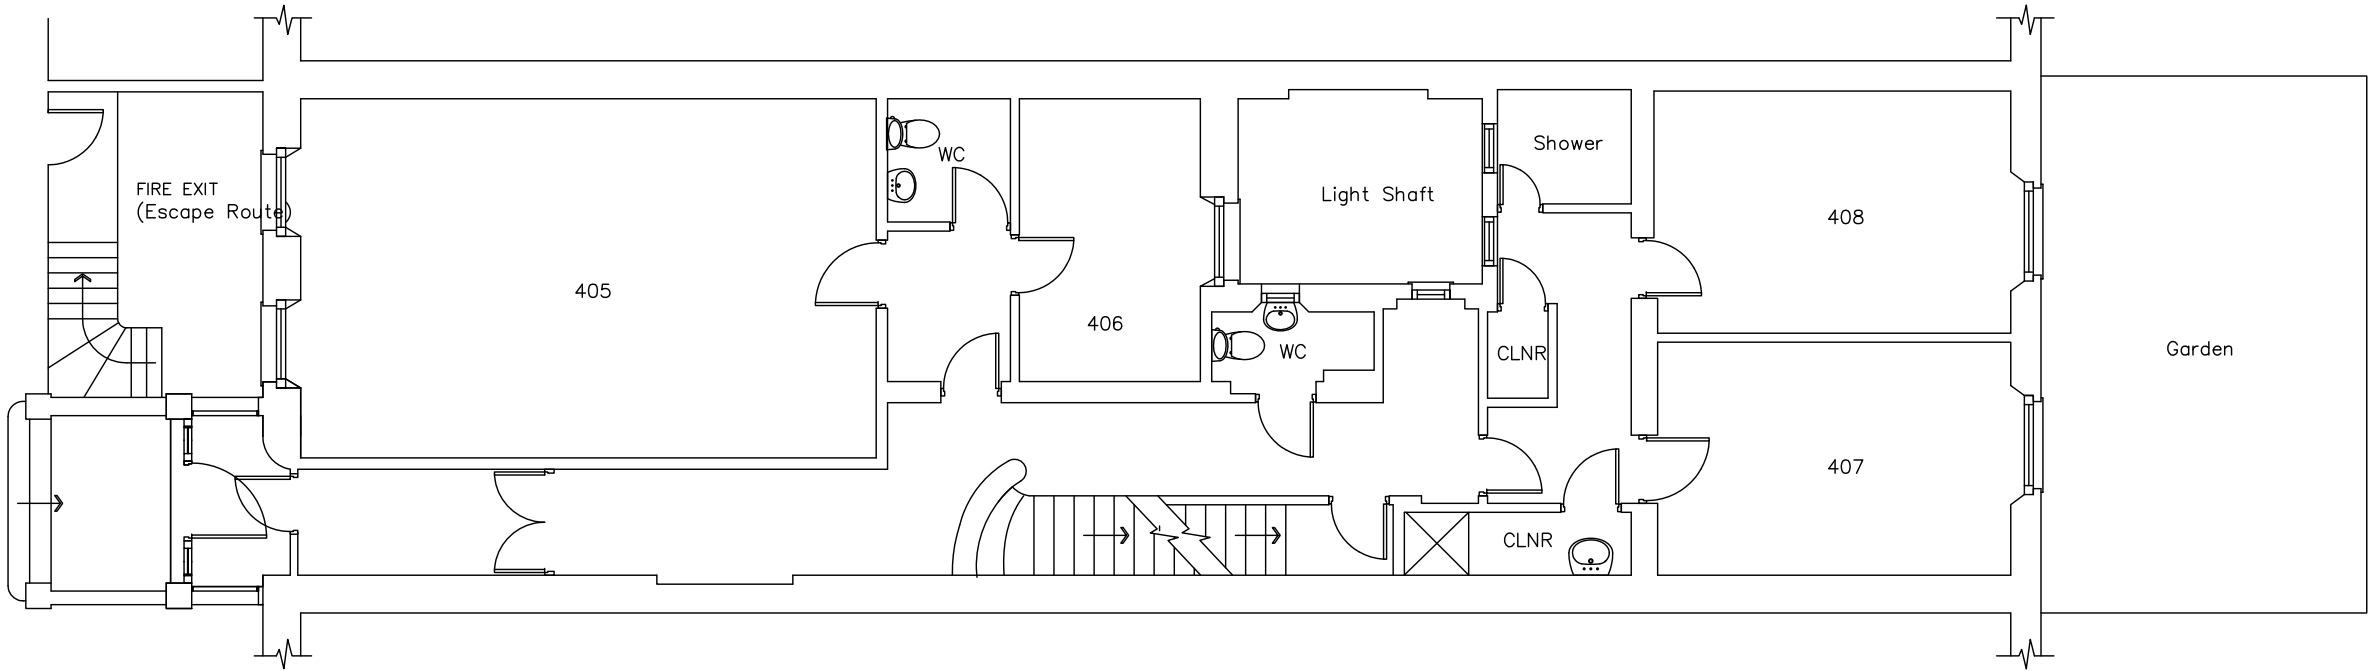

01

EXISTING GROUND FLOOR PLAN

Scale 1:50 @ A1, 1:100 @ A3

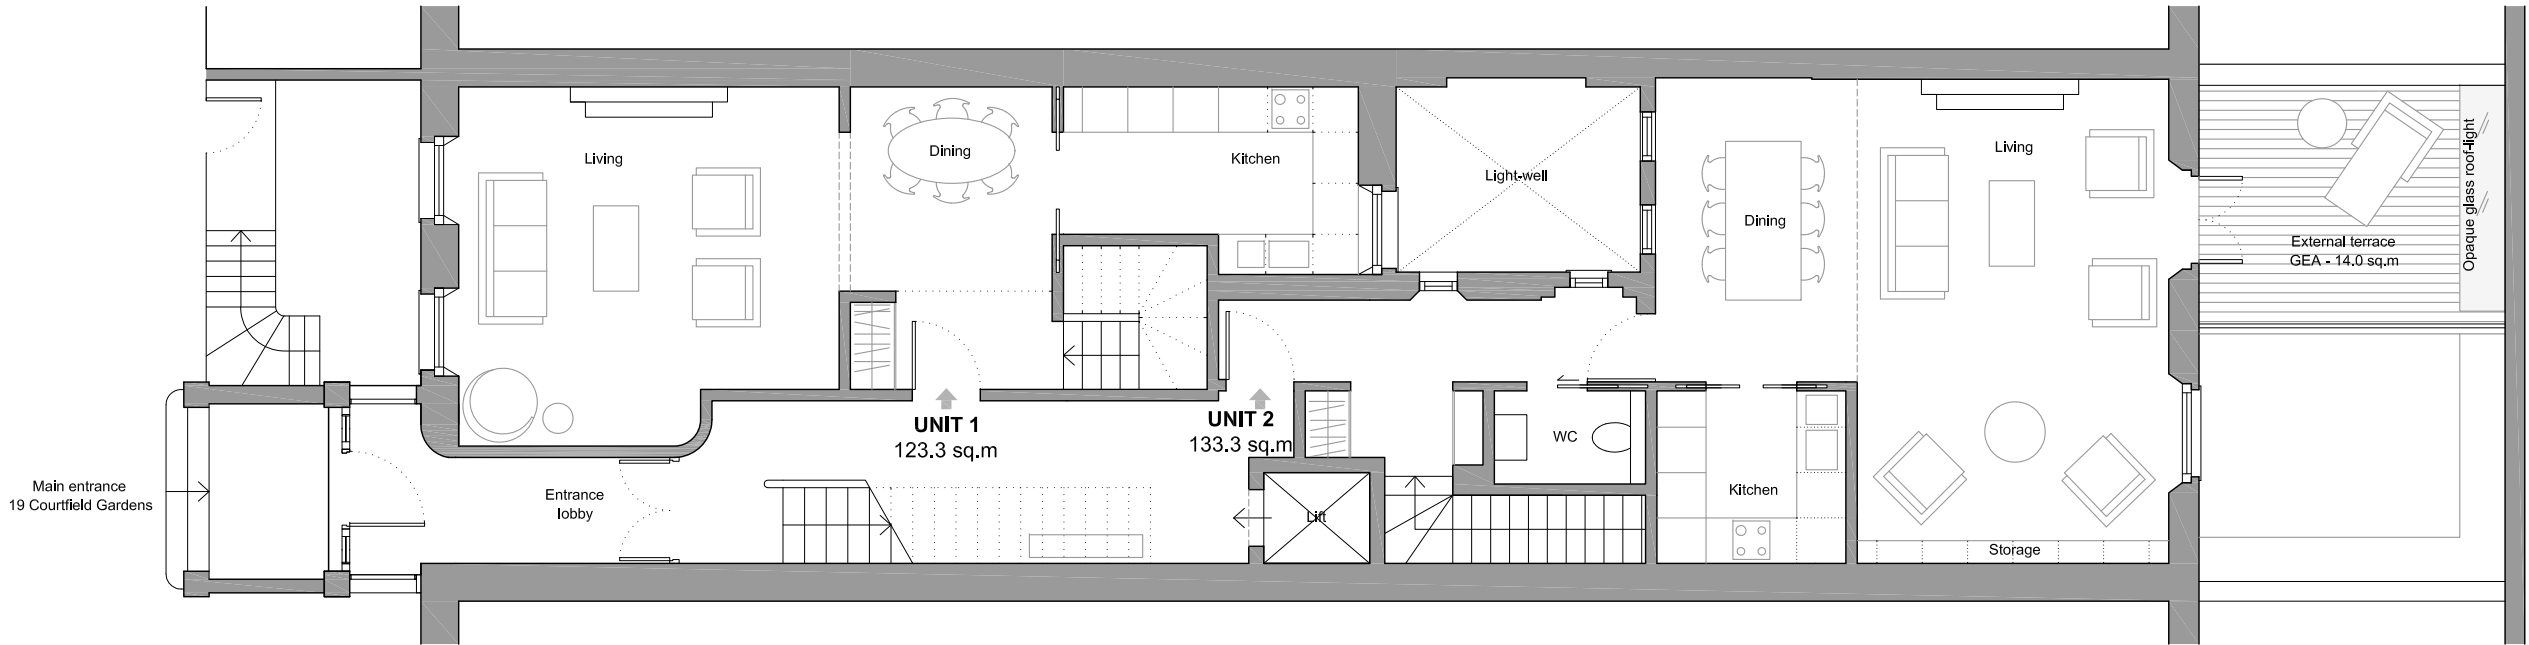

02

PROPOSED GROUND FLOOR PLAN

Scale 1:50 @ A1, 1:100 @ A3

NOTES:

ALL RIGHTS DESCRIBED IN CHAPTER IV OF THE COPYRIGHT AND PATENTS ACT 1988 HAVE BEEN GENERALLY ASSERTED

DRAWINGS BASED ON INFORMATION PREPARED BY OTHERS.


DRAWINGS ARE NOT FOR CONSTRUCTION UNLESS OTHERWISE STATED.

REPORT ANY DRAWING INCONSISTENCIES TO THE ARCHITECT

DO NOT SCALE - ALL DIMENSIONS TO BE CHECKED ON SITE

UNLESS STATED OTHERWISE, THESE PLANS ARE PRELIMINARY AND ARE FOR THE SOLE PURPOSE OF BEING USED AS A BASIS FOR FUTURE DISCUSSIONS AND DESIGN DEVELOPMENT, AND NOT FOR STATUTORY SUBMISSIONS TO THE LOCAL OR ANY OTHER AUTHORITY.

Scale 1:50 @ A1, 1:100 @ A3

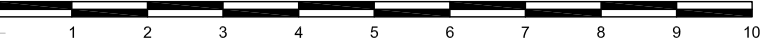

REVISIONS:

/ XX.XX.2016 Issued for X

RODIĆ DAVIDSON ARCHITECTS® Is the trading name of bdAr ltd



Client
MR HILAL CHOUMAN

Scale
1:50 @ A1 , 1:100 @ A3

Date
JANUARY 2016

Project
19 COURTFIELD GARDENS, LONDON, SW5 OPD

Drawn by
AM
Drawing Title
EXISTING AND PROPOSED GROUND FLOOR PLAN

Checked by
ID
Drawing No.
PL.002

Rev
/

RODIĆ DAVIDSON ARCHITECTS

1 Pied Bull Yard
London WC1A 2AE
t: +44 (0)207 043 3551
f: +44 (0)207 043 3552

www.rodicdavidson.co.uk

EXISTING & PROPOSED

PROPOSED
GIA - GROSS INTERNAL AREA

UNIT 1 - BASEMENT & GROUND
TOTAL GIA - 123.3 sq.m

UNIT 2 - BASEMENT & GROUND
TOTAL GIA - 133.3 sq.m


UNIT 3 - FIRST FLOOR
TOTAL GIA - 56.3 sq.m

UNIT 4 - FIRST FLOOR
TOTAL GIA - 56.4 sq.m


UNIT 5 - SECOND FLOOR
TOTAL GIA - 79.1 sq.m

UNIT 6 - THIRD FLOOR
TOTAL GIA - 79.1 sq.m

UNIT 7 - FOURTH AND FIFTH FLOOR
TOTAL GIA - 123.2 sq.m

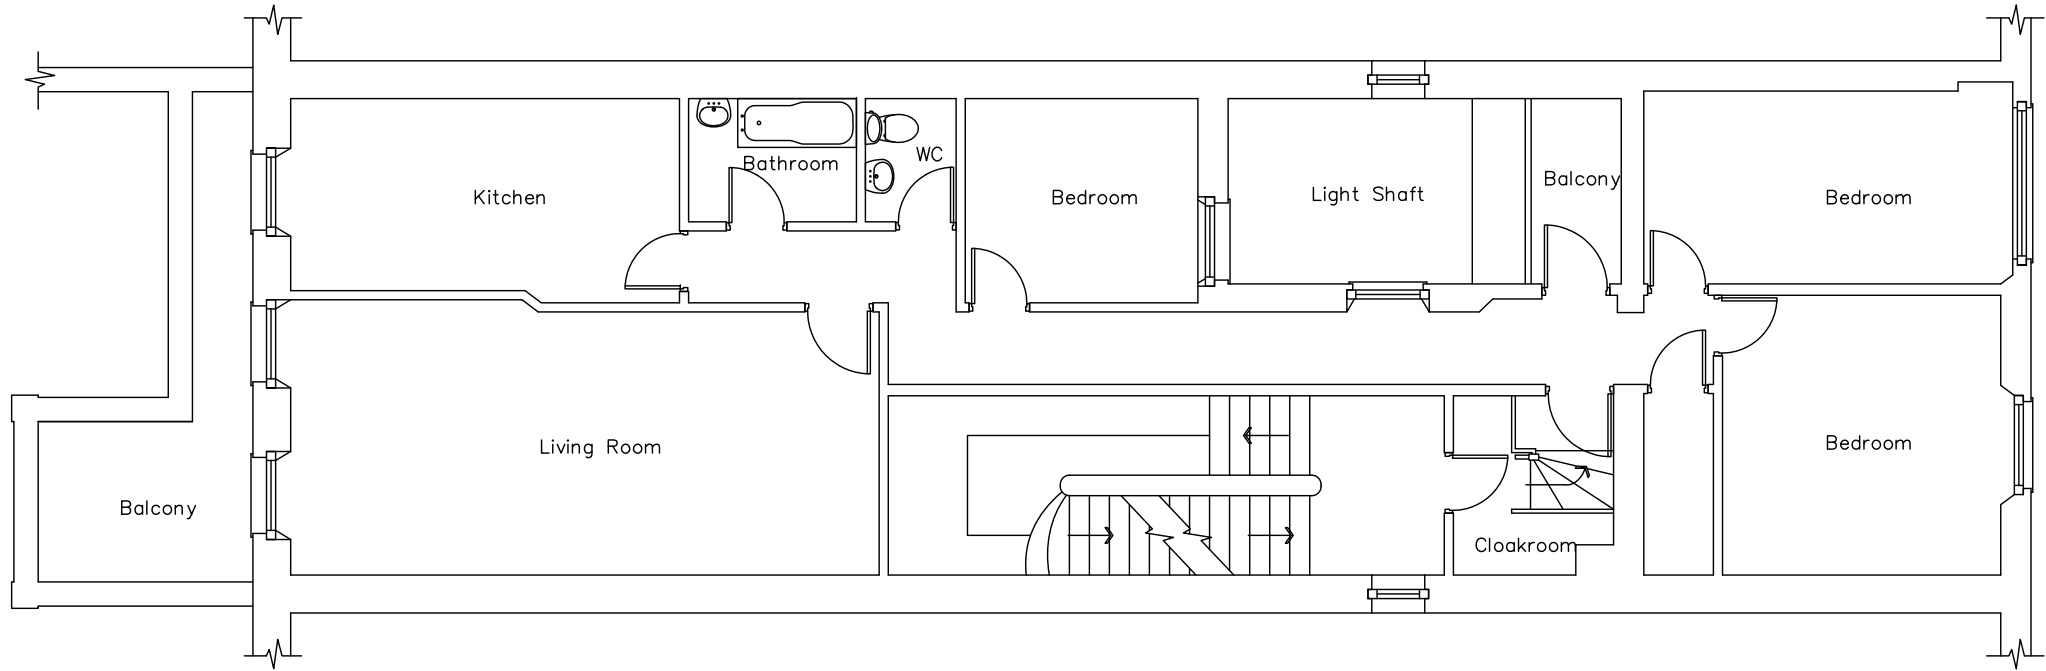


01 **EXISTING FIRST FLOOR PLAN**
Scale 1:50 @ A1, 1:100 @ A3

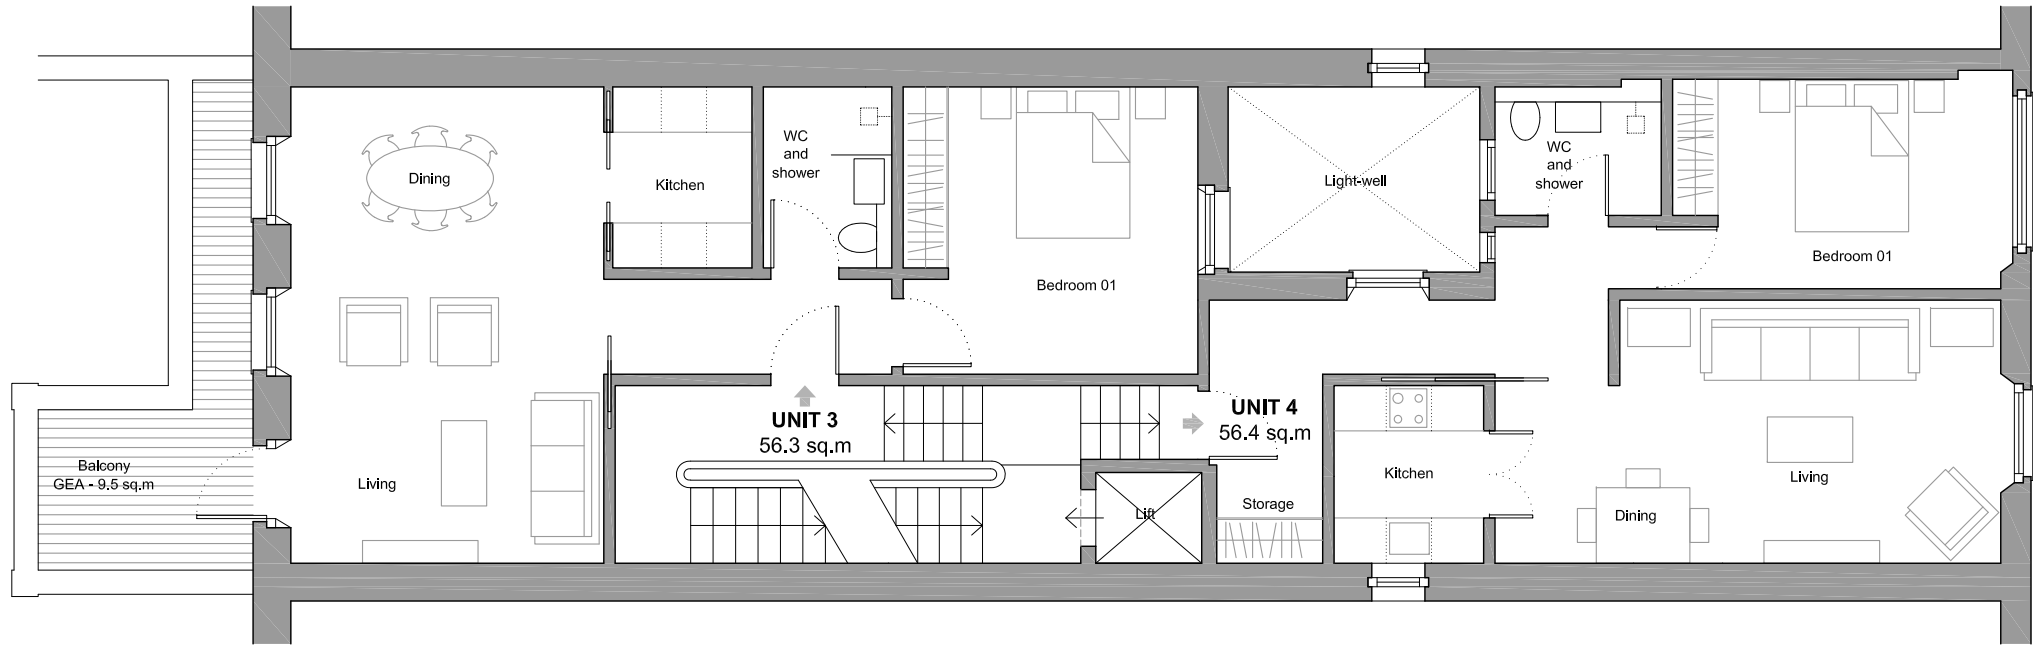

02 **PROPOSED FIRST FLOOR PLAN**
Scale 1:50 @ A1, 1:100 @ A3

NOTES:
ALL RIGHTS DESCRIBED IN CHAPTER IV OF THE COPYRIGHT AND PATENTS ACT 1988 HAVE BEEN GENERALLY ASSERTED
DRAWINGS BASED ON INFORMATION PREPARED BY OTHERS.
DRAWINGS ARE NOT FOR CONSTRUCTION UNLESS OTHERWISE STATED.
REPORT ANY DRAWING INCONSISTENCIES TO THE ARCHITECT
DO NOT SCALE - ALL DIMENSIONS TO BE CHECKED ON SITE
UNLESS STATED OTHERWISE, THESE PLANS ARE PRELIMINARY AND ARE FOR THE SOLE PURPOSE OF BEING USED AS A BASIS FOR FUTURE DISCUSSIONS AND DESIGN DEVELOPMENT, AND NOT FOR STATUTORY SUBMISSIONS TO THE LOCAL OR ANY OTHER AUTHORITY.

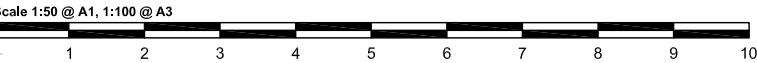

REVISIONS:
/ XX.XX.2016 Issued for X

RODIĆ DAVIDSON ARCHITECTS® Is the trading name of bdAr ltd



Project No.
RD_0913

Client
MR HILAL CHOUMAN
Scale
1:50 @ A1, 1:100 @ A3

Date
JANUARY 2016

Project
19 COURTFIELD GARDENS, LONDON, SW5 OPD

Drawn by
AM

Drawing Title
EXISTING AND PROPOSED FIRST FLOOR PLAN

Checked by
ID

Drawing No.
PL.003

Rev
/

RODIĆ DAVIDSON ARCHITECTS

1 Pied Bull Yard
London WC1A 2AE
t: +44 (0)207 043 3551
f: +44 (0)207 043 3552

www.rodicdavidson.co.uk

EXISTING & PROPOSED

PROPOSED
GIA - GROSS INTERNAL AREA

UNIT 1 - BASEMENT & GROUND
TOTAL GIA - 123.3 sq.m

UNIT 2 - BASEMENT & GROUND
TOTAL GIA - 133.3 sq.m


UNIT 3 - FIRST FLOOR
TOTAL GIA - 56.3 sq.m

UNIT 4 - FIRST FLOOR
TOTAL GIA - 56.4 sq.m


UNIT 5 - SECOND FLOOR
TOTAL GIA - 79.1 sq.m

UNIT 6 - THIRD FLOOR
TOTAL GIA - 79.1 sq.m

UNIT 7 - FOURTH AND FIFTH FLOOR
TOTAL GIA - 123.2 sq.m

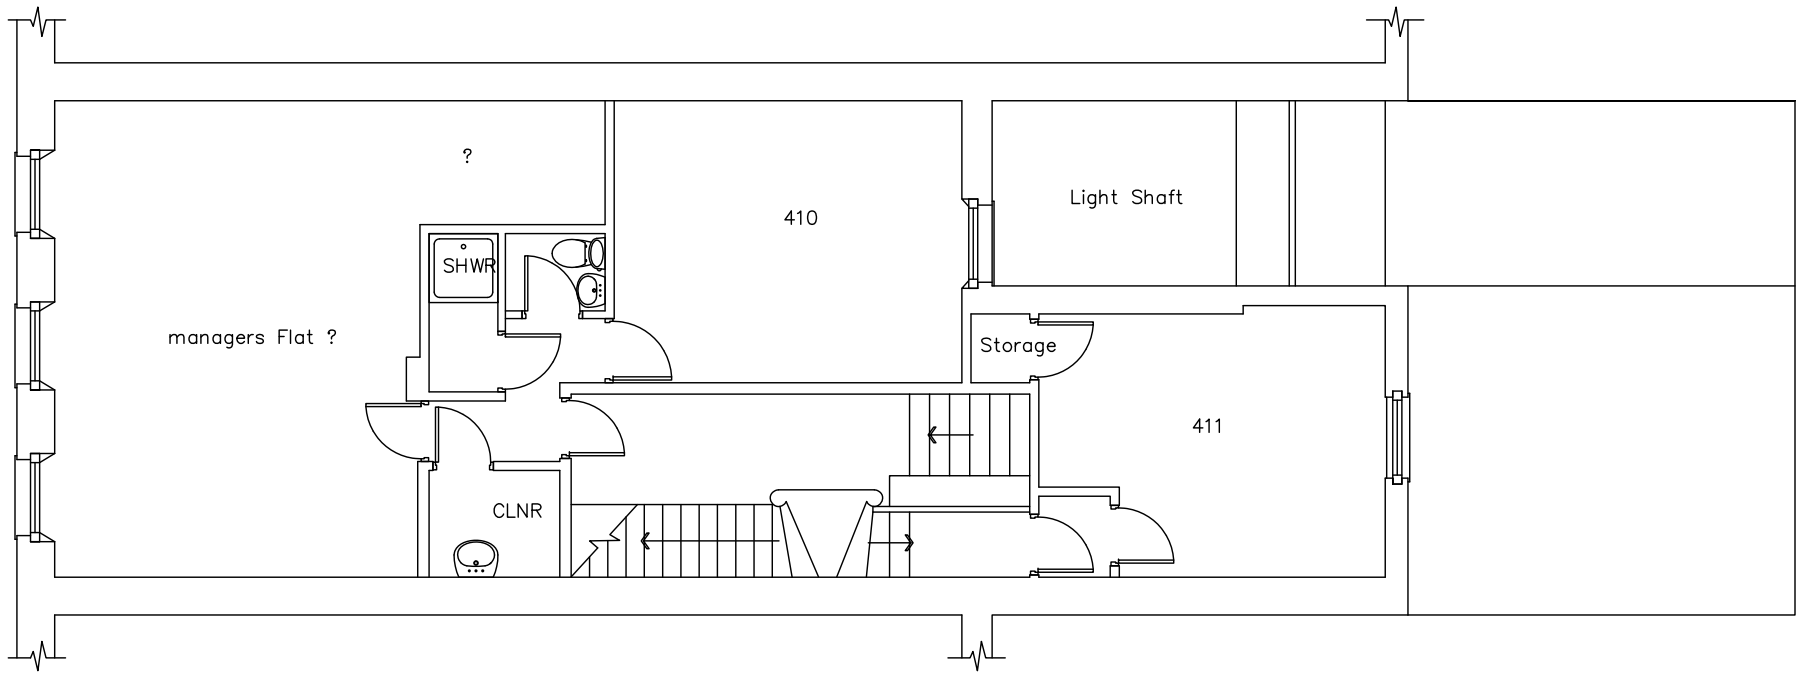

01 EXISTING SECOND FLOOR PLAN
Scale 1:50 @ A1, 1:100 @ A3

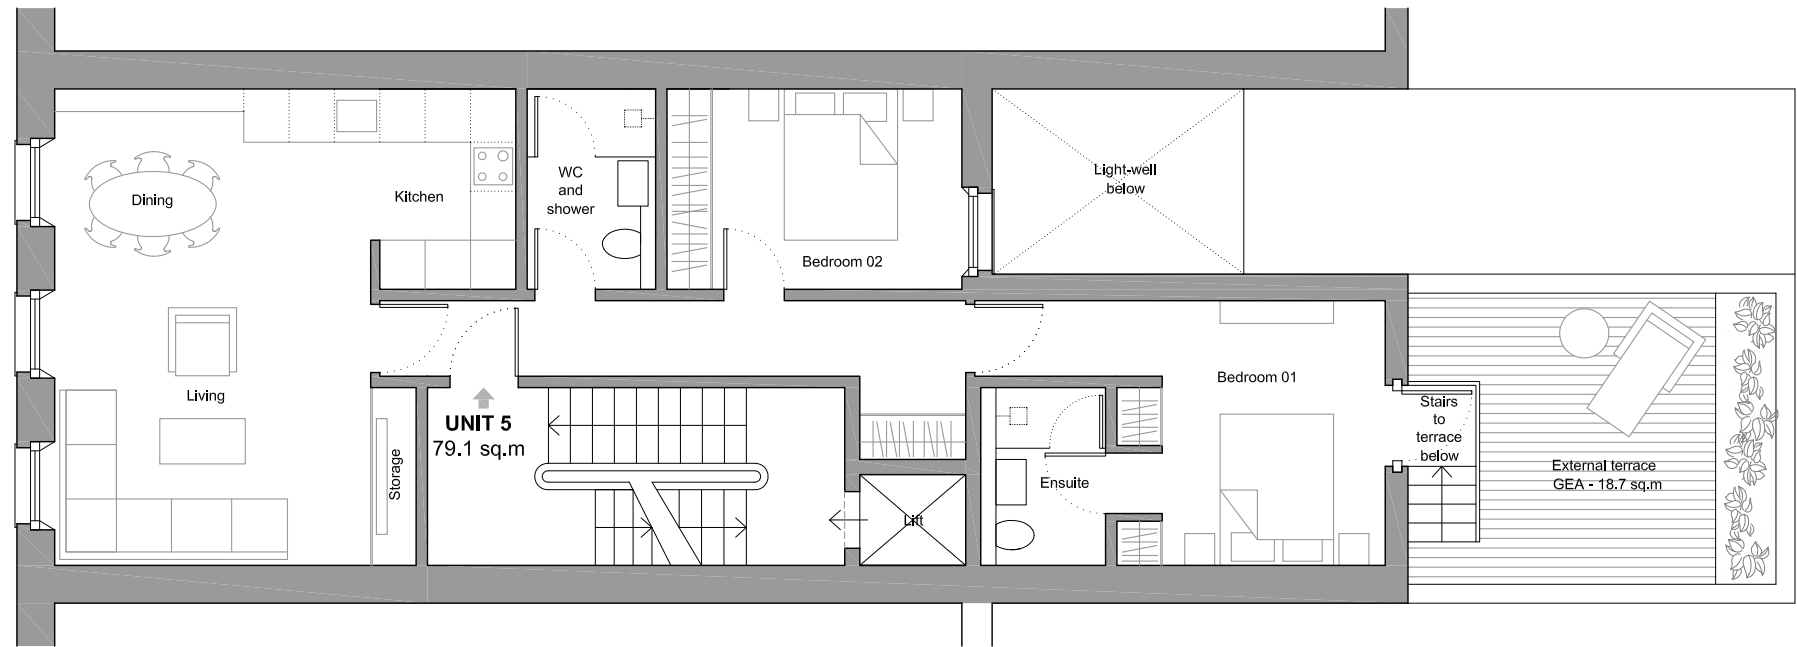

02 PROPOSED SECOND FLOOR PLAN
Scale 1:50 @ A1, 1:100 @ A3

NOTES:

ALL RIGHTS DESCRIBED IN CHAPTER IV OF THE COPYRIGHT AND PATENTS ACT 1988 HAVE BEEN GENERALLY ASSERTED

DRAWINGS BASED ON INFORMATION PREPARED BY OTHERS.


DRAWINGS ARE NOT FOR CONSTRUCTION UNLESS OTHERWISE STATED.

REPORT ANY DRAWING INCONSISTENCIES TO THE ARCHITECT

DO NOT SCALE - ALL DIMENSIONS TO BE CHECKED ON SITE

UNLESS STATED OTHERWISE, THESE PLANS ARE PRELIMINARY AND ARE FOR THE SOLE PURPOSE OF BEING USED AS A BASIS FOR FUTURE DISCUSSIONS AND DESIGN DEVELOPMENT, AND NOT FOR STATUTORY SUBMISSIONS TO THE LOCAL OR ANY OTHER AUTHORITY.

Scale 1:50 @ A1, 1:100 @ A3

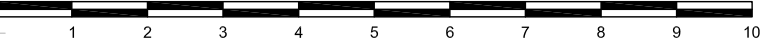

REVISIONS:

/ XX.XX.2016 Issued for X

RODIĆ DAVIDSON ARCHITECTS® Is the trading name of bdAr ltd



Client
MR HILAL CHOUMAN

Scale
1:50 @ A1 , 1:100 @ A3

Project No.
RD_0913

Date
JANUARY 2016

Project
19 COURTFIELD GARDENS, LONDON, SW5 OPD

Drawn by
AM

Drawing Title
EXISTING AND PROPOSED SECOND
FLOOR PLAN

Checked by
ID

Drawing No.
PL.004

Rev
/

RODIĆ DAVIDSON ARCHITECTS

1 Pied Bull Yard
London WC1A 2AE
t: +44 (0)207 043 3551
f: +44 (0)207 043 3552

www.rodicdavidson.co.uk

EXISTING & PROPOSED

PROPOSED
GIA - GROSS INTERNAL AREA

UNIT 1 - BASEMENT & GROUND
TOTAL GIA - 123.3 sq.m

UNIT 2 - BASEMENT & GROUND
TOTAL GIA - 133.3 sq.m


UNIT 3 - FIRST FLOOR
TOTAL GIA - 56.3 sq.m

UNIT 4 - FIRST FLOOR
TOTAL GIA - 56.4 sq.m

UNIT 5 - SECOND FLOOR
TOTAL GIA - 79.1 sq.m

UNIT 6 - THIRD FLOOR
TOTAL GIA - 79.1 sq.m


UNIT 7 - FOURTH AND FIFTH FLOOR
TOTAL GIA - 123.2 sq.m

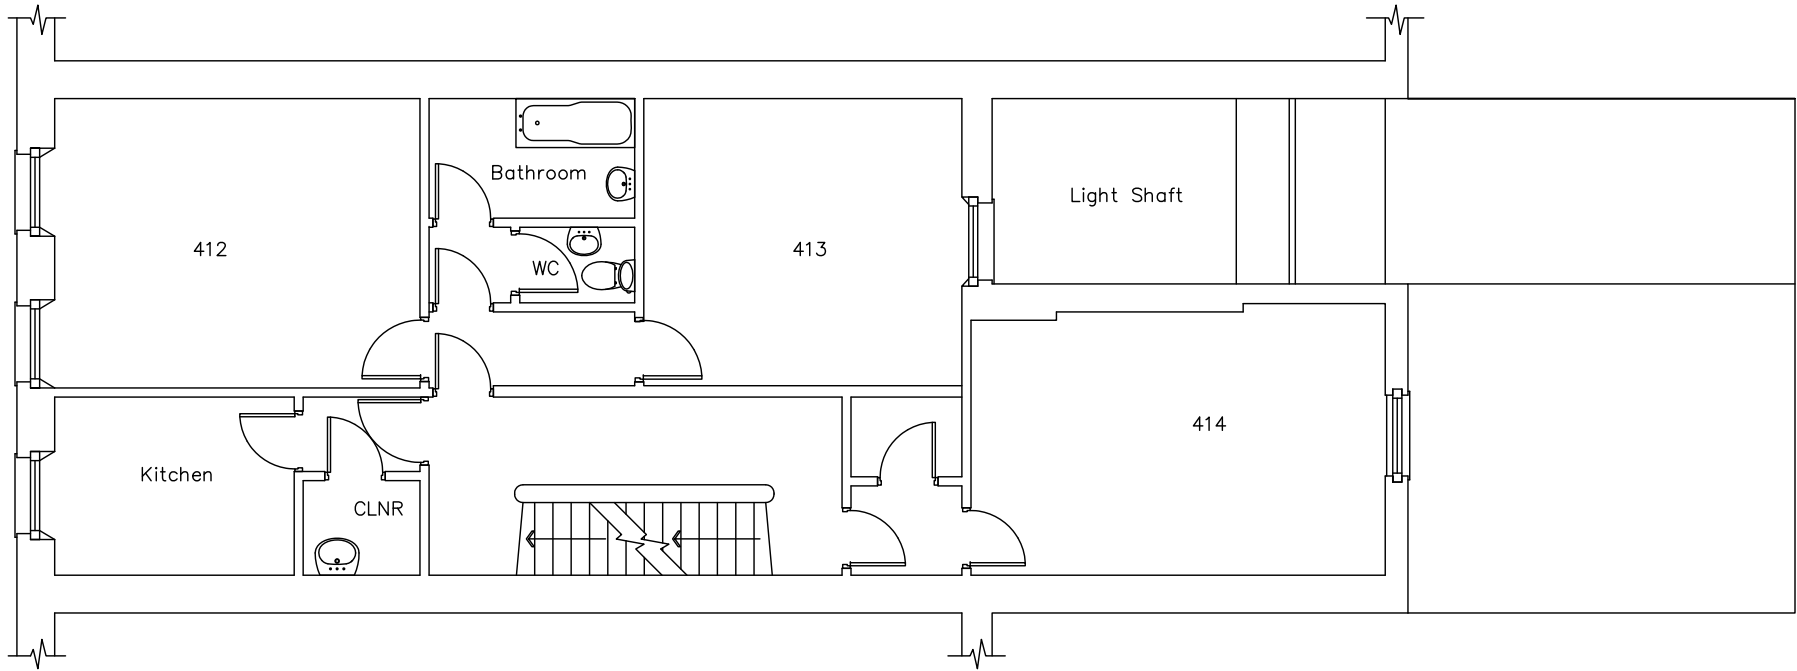

01

EXISTING THIRD FLOOR PLAN

Scale 1:50 @ A1, 1:100 @ A3

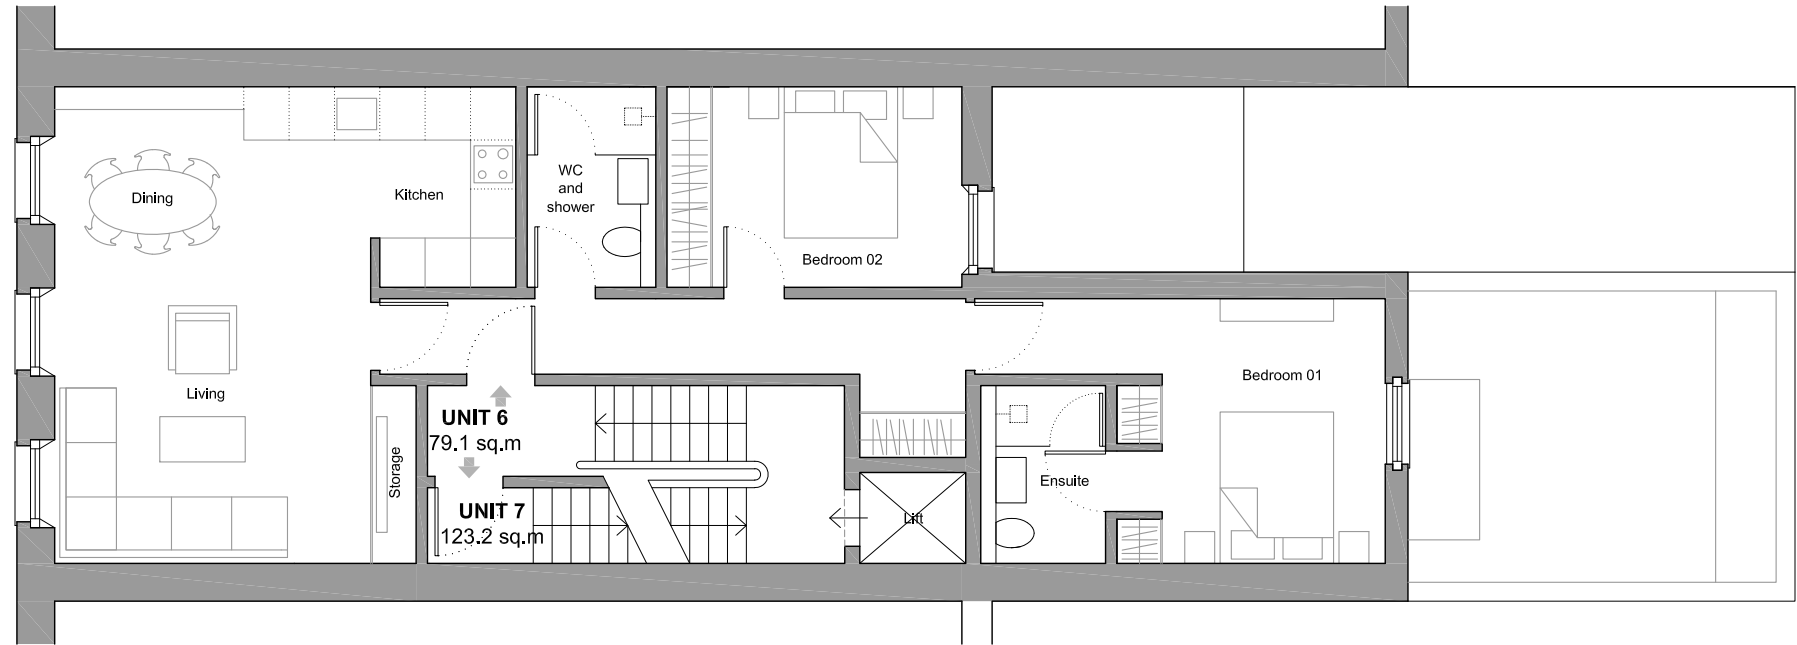

02

PROPOSED THIRD FLOOR PLAN

Scale 1:50 @ A1, 1:100 @ A3

NOTES:

ALL RIGHTS DESCRIBED IN CHAPTER IV OF THE COPYRIGHT AND PATENTS ACT 1988 HAVE BEEN GENERALLY ASSERTED

DRAWINGS BASED ON INFORMATION PREPARED BY OTHERS.


DRAWINGS ARE NOT FOR CONSTRUCTION UNLESS OTHERWISE STATED.

REPORT ANY DRAWING INCONSISTENCIES TO THE ARCHITECT

DO NOT SCALE - ALL DIMENSIONS TO BE CHECKED ON SITE

UNLESS STATED OTHERWISE, THESE PLANS ARE PRELIMINARY AND ARE FOR THE SOLE PURPOSE OF BEING USED AS A BASIS FOR FUTURE DISCUSSIONS AND DESIGN DEVELOPMENT, AND NOT FOR STATUTORY SUBMISSIONS TO THE LOCAL OR ANY OTHER AUTHORITY.

Scale 1:50 @ A1, 1:100 @ A3

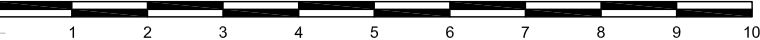

REVISIONS:

/ XX.XX.2016 Issued for X

RODIĆ DAVIDSON ARCHITECTS® Is the trading name of bdAr ltd



Client
MR HILAL CHOUMAN

Scale
1:50 @ A1 , 1:100 @ A3

Project No.
RD_0913

Date
JANUARY 2016

Project
19 COURTFIELD GARDENS, LONDON, SW5 0PD

Drawn by
AM

Drawing Title
EXISTING AND PROPOSED THIRD FLOOR PLAN

Checked by
ID

Drawing No.
PL.005

Rev
/

RODIĆ DAVIDSON ARCHITECTS

1 Pied Bull Yard
London WC1A 2AE
t: +44 (0)207 043 3551
f: +44 (0)207 043 3552

www.rodicdavidson.co.uk

EXISTING & PROPOSED

PROPOSED
GIA - GROSS INTERNAL AREA

UNIT 1 - BASEMENT & GROUND
TOTAL GIA - 123.3 sq.m

UNIT 2 - BASEMENT & GROUND
TOTAL GIA - 133.3 sq.m


UNIT 3 - FIRST FLOOR
TOTAL GIA - 56.3 sq.m

UNIT 4 - FIRST FLOOR
TOTAL GIA - 56.4 sq.m


UNIT 5 - SECOND FLOOR
TOTAL GIA - 79.1 sq.m

UNIT 6 - THIRD FLOOR
TOTAL GIA - 79.1 sq.m

UNIT 7 - FOURTH AND FIFTH FLOOR
TOTAL GIA - 123.2 sq.m

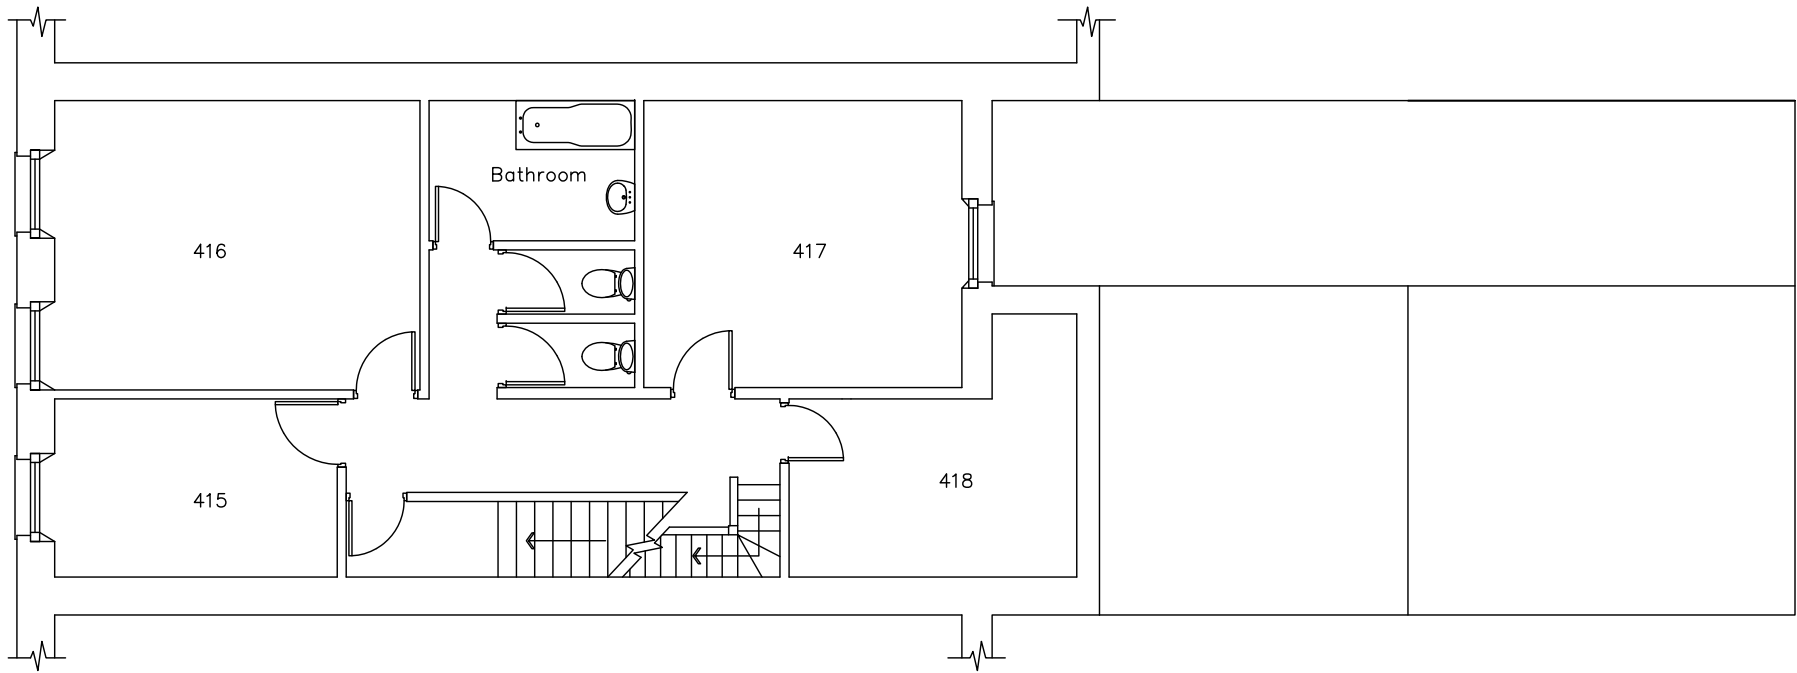


01 **EXISTING FOURTH FLOOR PLAN**
Scale 1:50 @ A1, 1:100 @ A3

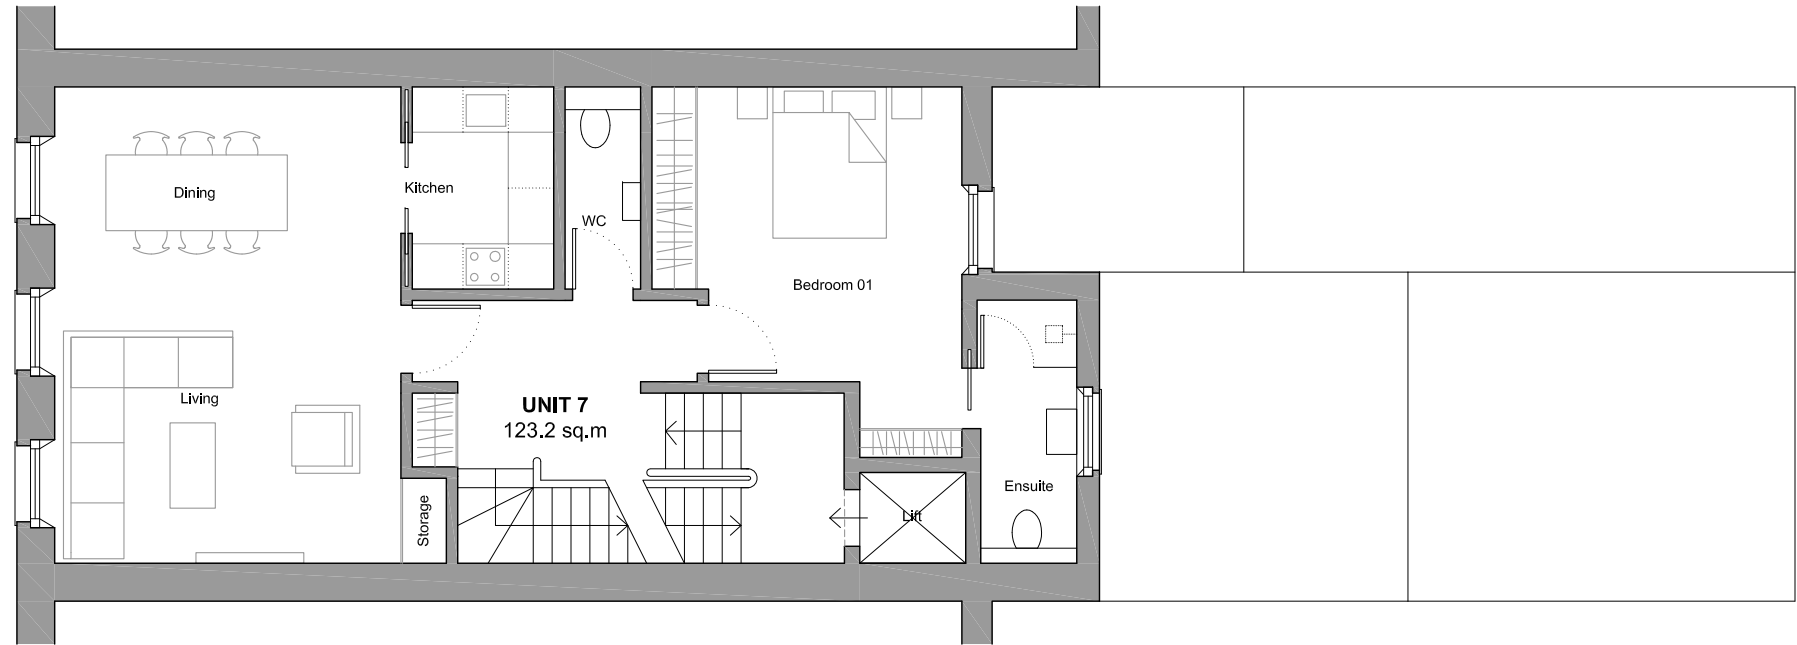

02 **PROPOSED FOURTH FLOOR PLAN**
Scale 1:50 @ A1, 1:100 @ A3

NOTES:
ALL RIGHTS DESCRIBED IN CHAPTER IV OF THE COPYRIGHT AND PATENTS ACT 1988 HAVE BEEN GENERALLY ASSERTED.
DRAWINGS BASED ON INFORMATION PREPARED BY OTHERS.
DRAWINGS ARE NOT FOR CONSTRUCTION UNLESS OTHERWISE STATED.
REPORT ANY DRAWING INCONSISTENCIES TO THE ARCHITECT
DO NOT SCALE - ALL DIMENSIONS TO BE CHECKED ON SITE.
UNLESS STATED OTHERWISE, THESE PLANS ARE PRELIMINARY AND ARE FOR THE SOLE PURPOSE OF BEING USED AS A BASIS FOR FUTURE DISCUSSIONS AND DESIGN DEVELOPMENT, AND NOT FOR STATUTORY SUBMISSIONS TO THE LOCAL OR ANY OTHER AUTHORITY.

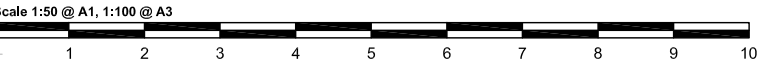

REVISIONS:
/ XX.XX.2016 Issued for X

RODIĆ DAVIDSON ARCHITECTS® Is the trading name of bdAr ltd



Project No.
RD_0913

Date
JANUARY 2016

Client
MR HILAL CHOUMAN

Scale
1:50 @ A1 , 1:100 @ A3

Drawn by
AM

Checked by
ID

Project
19 COURTFIELD GARDENS, LONDON, SW5 OPD

Drawing Title
EXISTING AND PROPOSED FOURTH FLOOR PLAN

Drawing No.
PL.006

Rev
/

RODIĆ DAVIDSON ARCHITECTS

1 Pied Bull Yard
London WC1A 2AE
t: +44 (0)207 043 3551
f: +44 (0)207 043 3552

www.rodicdavidson.co.uk

EXISTING & PROPOSED

PROPOSED
GIA - GROSS INTERNAL AREA

UNIT 1 - BASEMENT & GROUND
TOTAL GIA - 123.3 sq.m

UNIT 2 - BASEMENT & GROUND
TOTAL GIA - 133.3 sq.m


UNIT 3 - FIRST FLOOR
TOTAL GIA - 56.3 sq.m

UNIT 4 - FIRST FLOOR
TOTAL GIA - 56.4 sq.m

UNIT 5 - SECOND FLOOR
TOTAL GIA - 79.1 sq.m

UNIT 6 - THIRD FLOOR
TOTAL GIA - 79.1 sq.m


UNIT 7 - FOURTH AND FIFTH FLOOR
TOTAL GIA - 123.2 sq.m

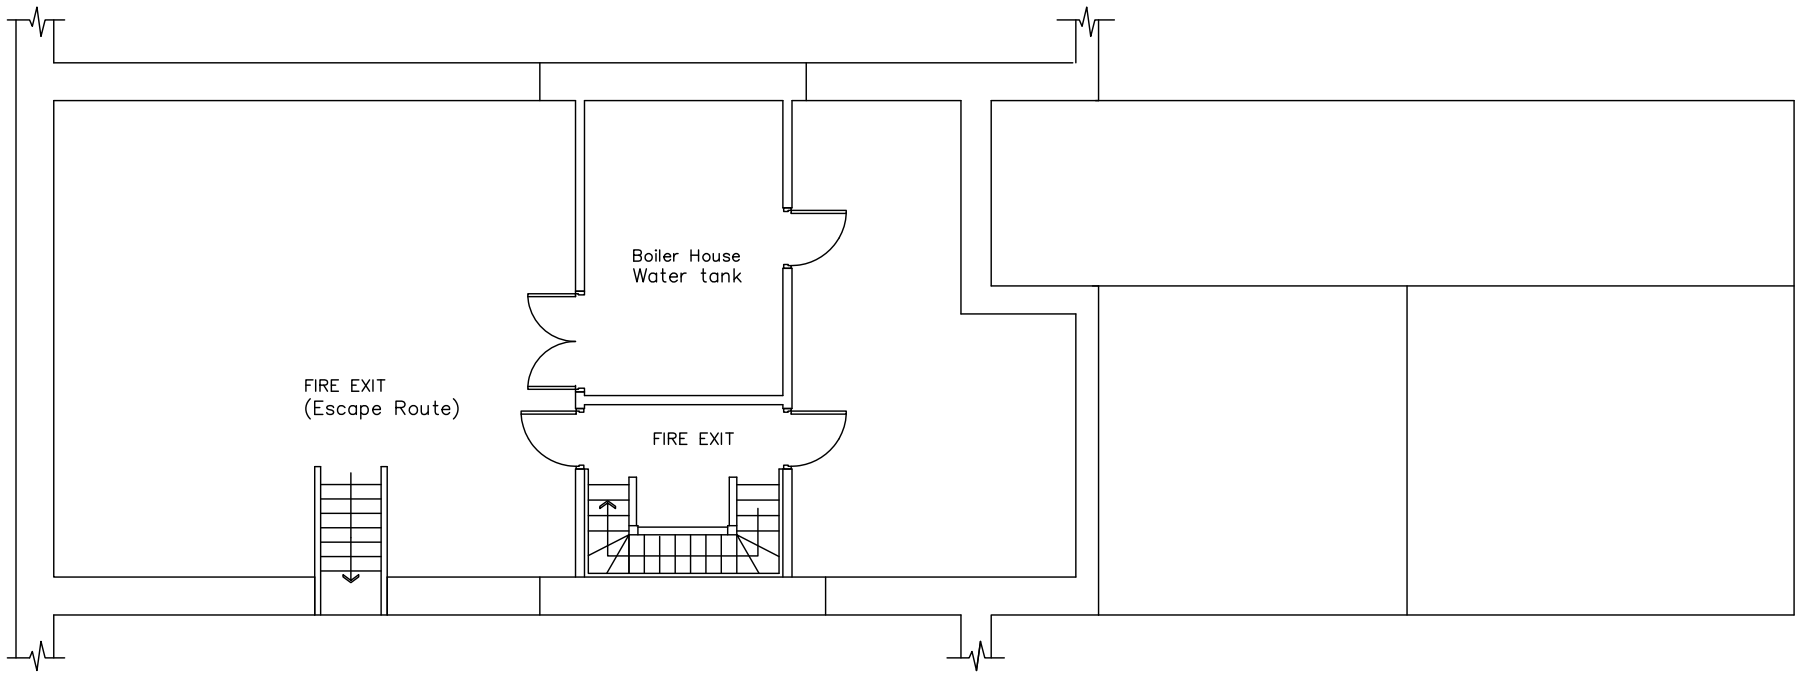

01

EXISTING FIFTH FLOOR PLAN

Scale 1:50 @ A1, 1:100 @ A3

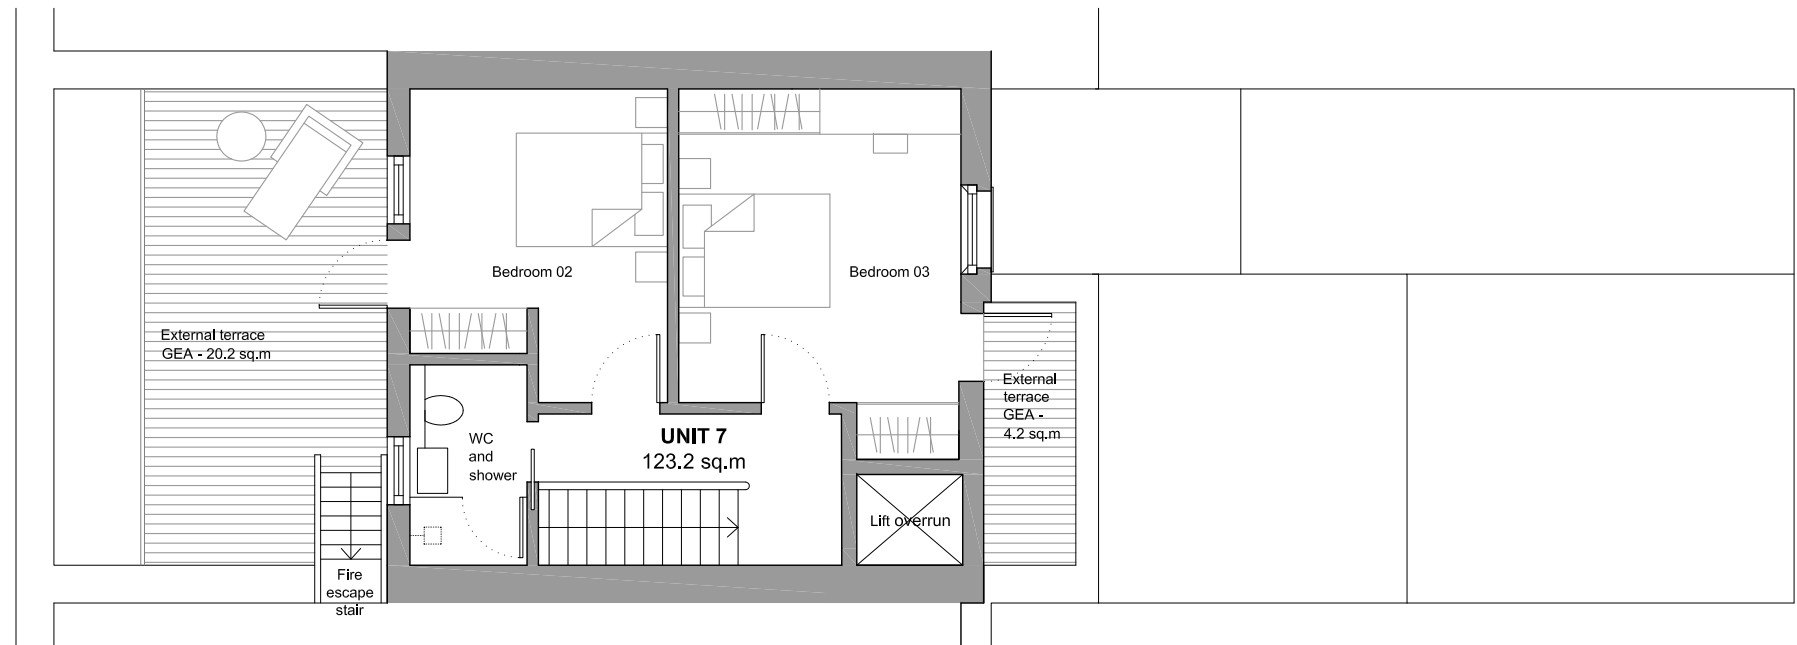

02

PROPOSED FIFTH FLOOR PLAN

Scale 1:50 @ A1, 1:100 @ A3

NOTES:

ALL RIGHTS DESCRIBED IN CHAPTER IV OF THE COPYRIGHT AND PATENTS ACT 1988 HAVE BEEN GENERALLY ASSERTED

DRAWINGS BASED ON INFORMATION PREPARED BY OTHERS.


DRAWINGS ARE NOT FOR CONSTRUCTION UNLESS OTHERWISE STATED.

REPORT ANY DRAWING INCONSISTENCIES TO THE ARCHITECT

DO NOT SCALE - ALL DIMENSIONS TO BE CHECKED ON SITE

UNLESS STATED OTHERWISE, THESE PLANS ARE PRELIMINARY AND ARE FOR THE SOLE PURPOSE OF BEING USED AS A BASIS FOR FUTURE DISCUSSIONS AND DESIGN DEVELOPMENT, AND NOT FOR STATUTORY SUBMISSIONS TO THE LOCAL OR ANY OTHER AUTHORITY.

Scale 1:50 @ A1, 1:100 @ A3

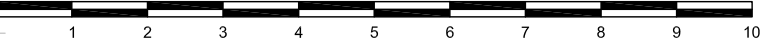

REVISIONS:

/ XX.XX.2016 Issued for X

RODIĆ DAVIDSON ARCHITECTS® Is the trading name of bdAr ltd



Client
MR HILAL CHOUMAN

Scale
1:50 @ A1 , 1:100 @ A3

Project No.
RD_0913

Date
JANUARY 2016

Project
19 COURTFIELD GARDENS, LONDON, SW5 OPD

Drawn by
AM

Drawing Title
EXISTING AND PROPOSED FIFTH FLOOR PLAN

Checked by
ID

Drawing No.
PL.007

Rev
/

RODIĆ DAVIDSON ARCHITECTS

1 Pied Bull Yard
London WC1A 2AE
t: +44 (0)207 043 3551
f: +44 (0)207 043 3552

www.rodicdavidson.co.uk